


SECTION

8-C

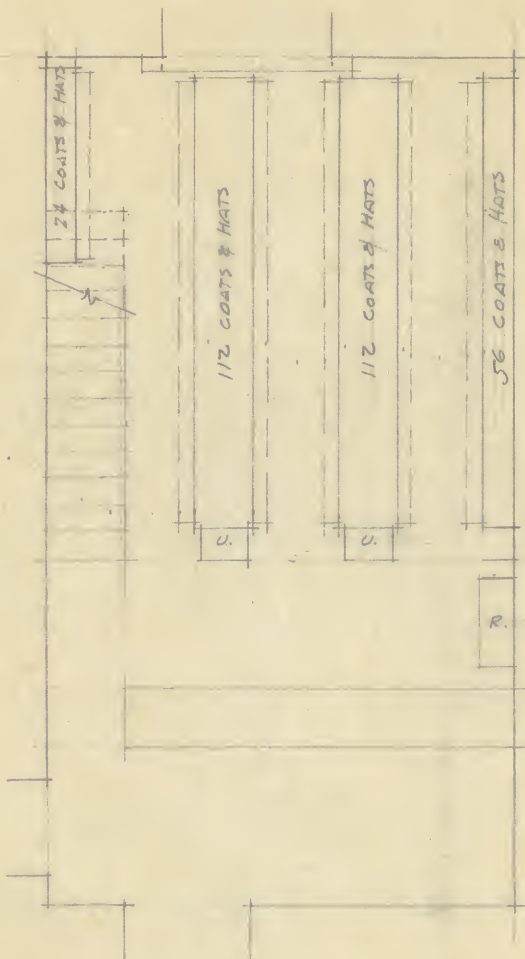


TOTAL CAPACITY- COATS & HATS


1ST FLOOR - 304

MEZZANINE - 236

TOTAL 540

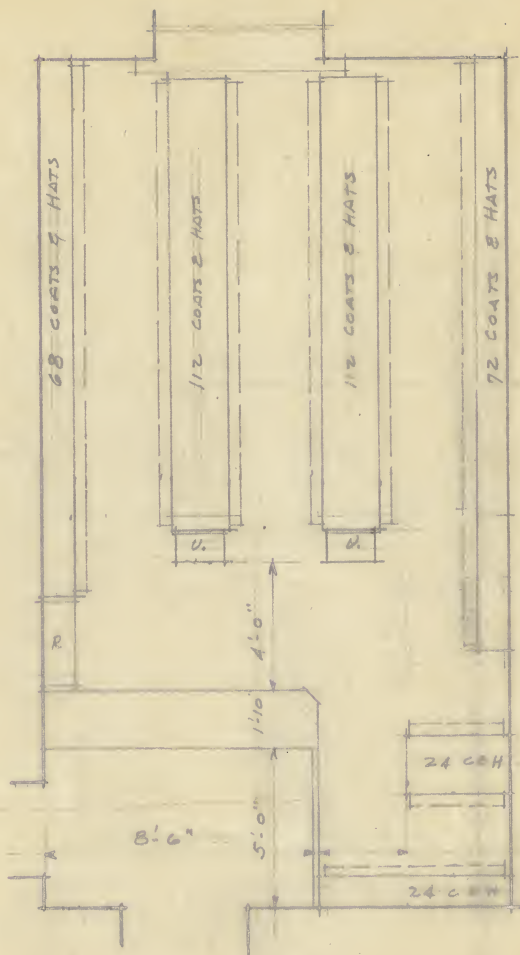

TOTAL CAPACITY COATS & HATS  
1ST FLOOR - 212

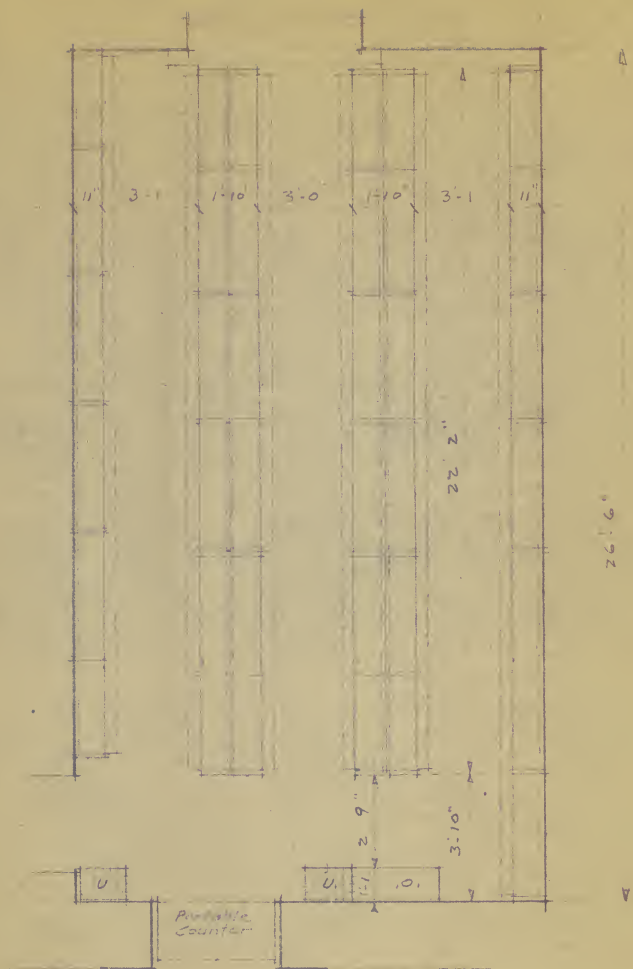

# COAT & HAT RACK LAYOUT

FOR ROOM # 37

SCALE 1/4" = 1'-0"

Coat & Hat Rack Capacity - 680 coats, 512 hats  
 U = Rack for 24 Umbrellas  
 O = Rack for 25 pairs of coats

OWNER - CORCORAN GALLERY & ART  
 ARCHITECT - BROWN, HOPKINS





SECTION "3-3"


SCALE 1/4" = 1'-0"

ALTERATIONS TO  
CORCORAN GALLERY OF ART  
WASHINGTON, D.C.

LESTER V. JOHNSON & ASSOCIATES, ENGINEERS  
ARLINGTON, VIRGINIA

ROBISON HEAP, CONSULTING ARCHITECT  
2015, WASHINGTON STREET  
ALEXANDRIA, VIRGINIA  
JOB NO. H-4909  
SHEET NO. 5K  
DRAWN: R.H. CHKD: DATE: 2-2-50



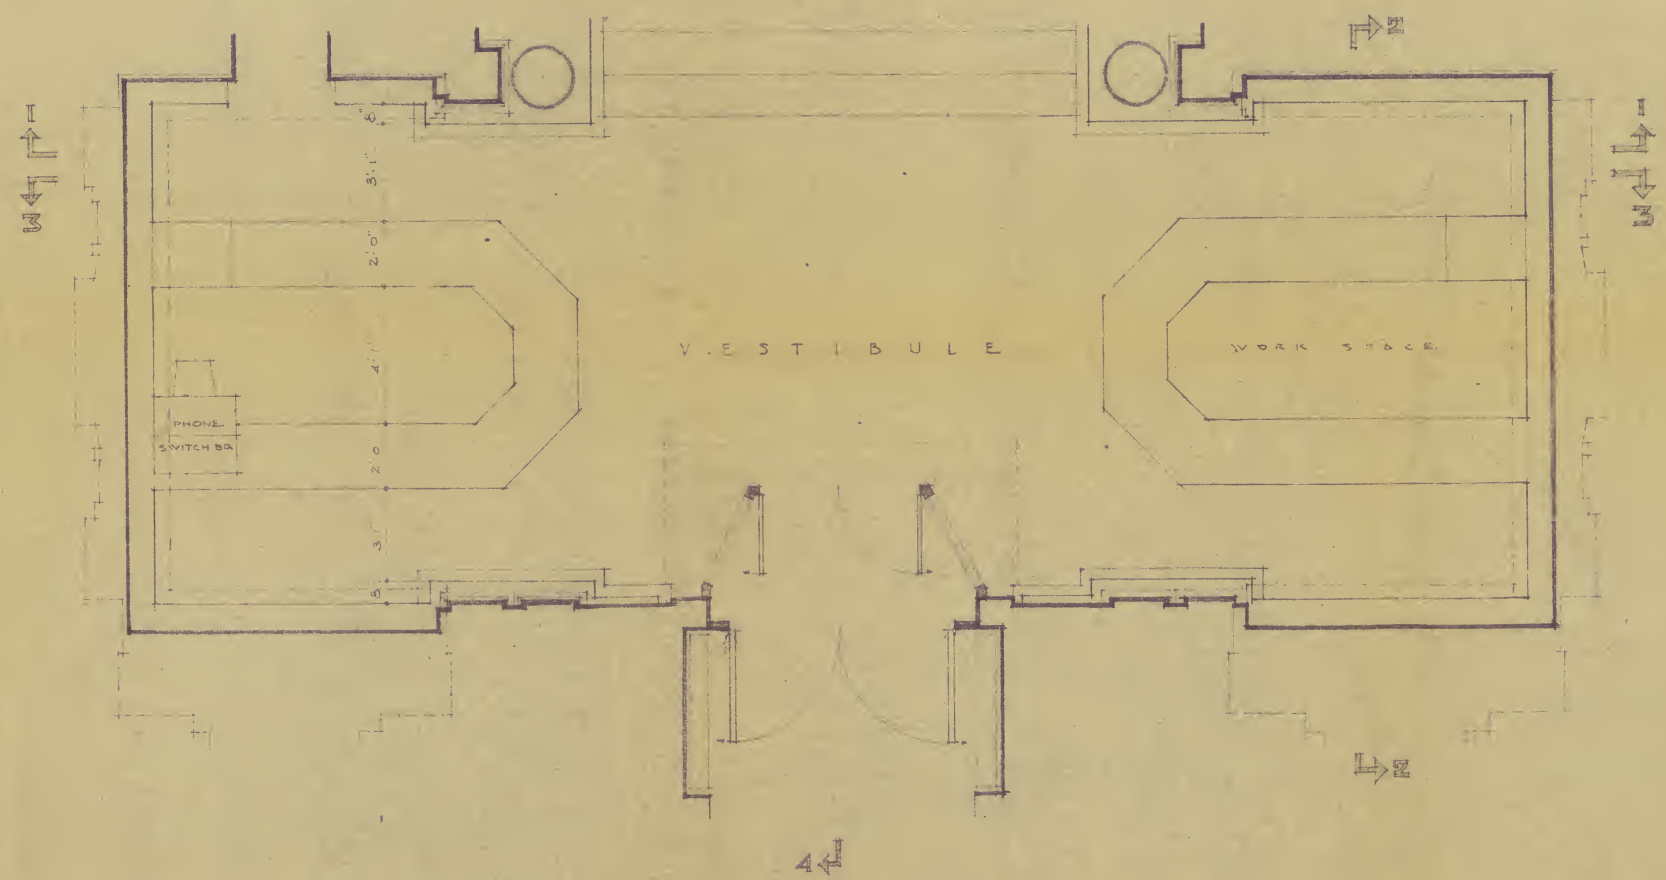

P L A N  
SCALE 1/4" = 1'-0"

ALTERATIONS TO  
CORCORAN GALLERY OF ART  
WASHINGTON, D.C.

LESTER V. JOHNSON & ASSOCIATES - ENGINEERS  
ARLINGTON, VIRGINIA

ROBISON HEAP, CONSULTING ARCHITECT  
201 S. WASHINGTON STREET  
ALEXANDRIA, VIRGINIA  
DRAWN RH CHYD. DATE 2-2-50

JOB NO.  
H-4900  
SHEET NO.  
SK -





SECTION "3-3"

SCALE 1/4" = 1'-0"


ALTERATIONS TO  
CORCORAN GALLERY OF ART  
WASHINGTON, D.C.

LESTER V. JOHNSON & ASSOCIATES, ENGINEERS  
ARLINGTON, VIRGINIA

ROBISON HEAP, CONSULTING ARCHITECT  
2015 WASHINGTON STREET  
ALEXANDRIA, VIRGINIA  
DRAWN: RH CH'KD: DATE: 2-2-50

JOB NO.  
H-4909  
SHEET NO.  
SK



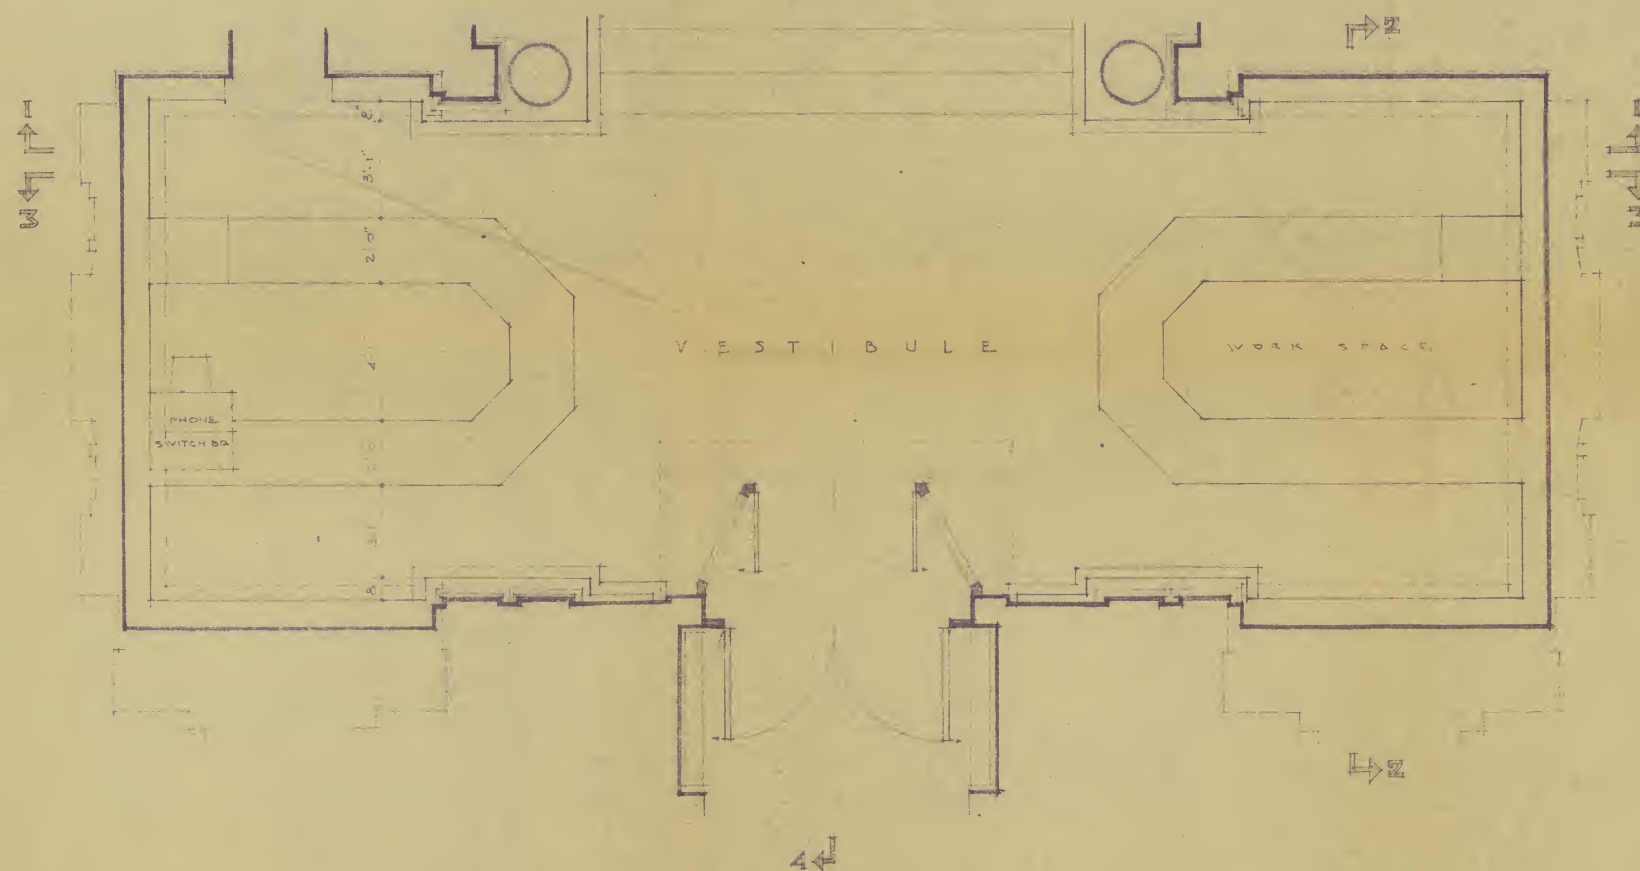

P L A N

SCALE 1/4" = 1'-0"

ALTERATIONS TO  
CORCORAN GALLERY OF ART  
WASHINGTON, D.C.

LESTER V. JOHNSON & ASSOCIATES - ENGINEERS  
ARLINGTON, VIRGINIA

ROBISON HEAR CONSULTING  
ARCHITECT  
2013, WASHINGTON STREET  
ALEXANDRIA, VIRGINIA

DRAWN R.H. DATE 2-2-50

SUB NO.  
H-4205  
SHEET NO.  
30